



# FIRST FLOOR PLAN

1872 SQUARE FEET

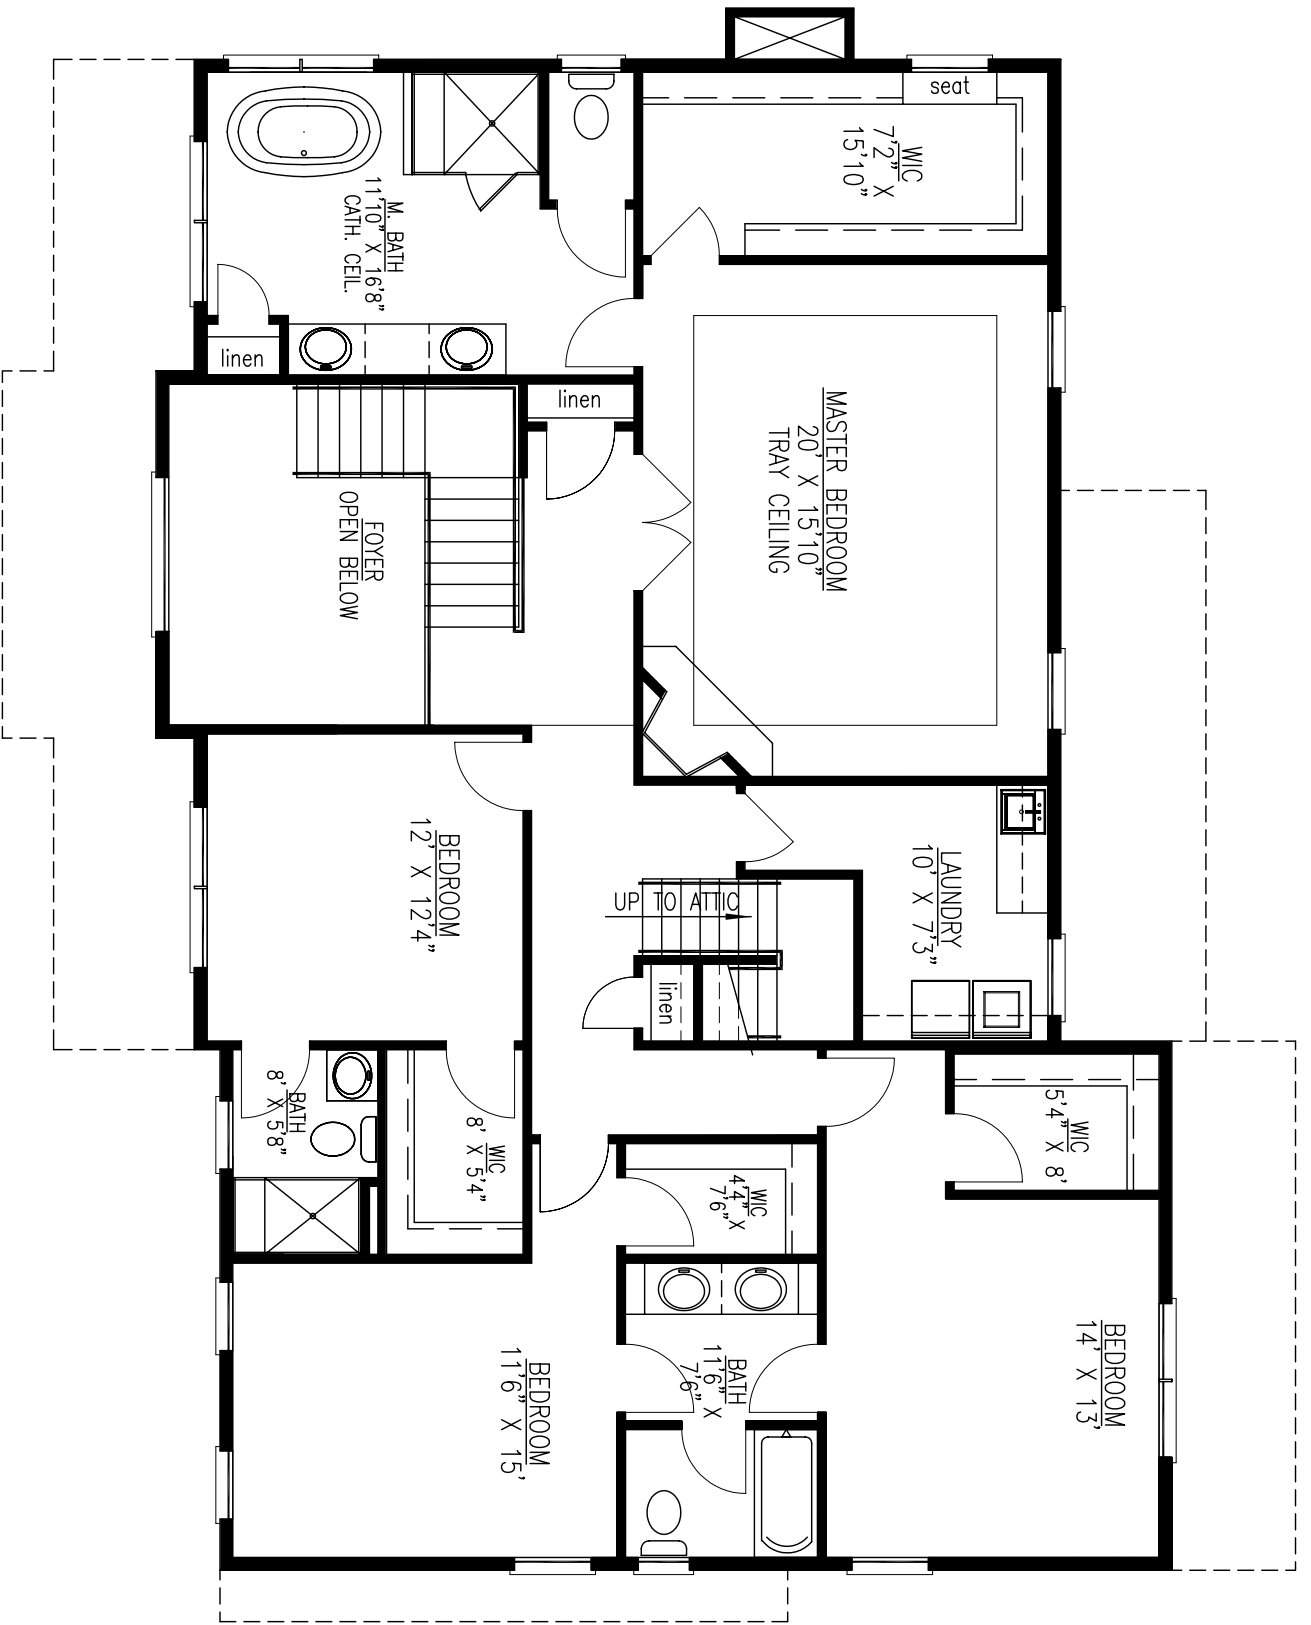


## SECOND FLOOR PLAN

2087 SQUARE FEET (INCL. OPEN FOYER)  
 168 SQUARE FEET (OPEN FOYER)

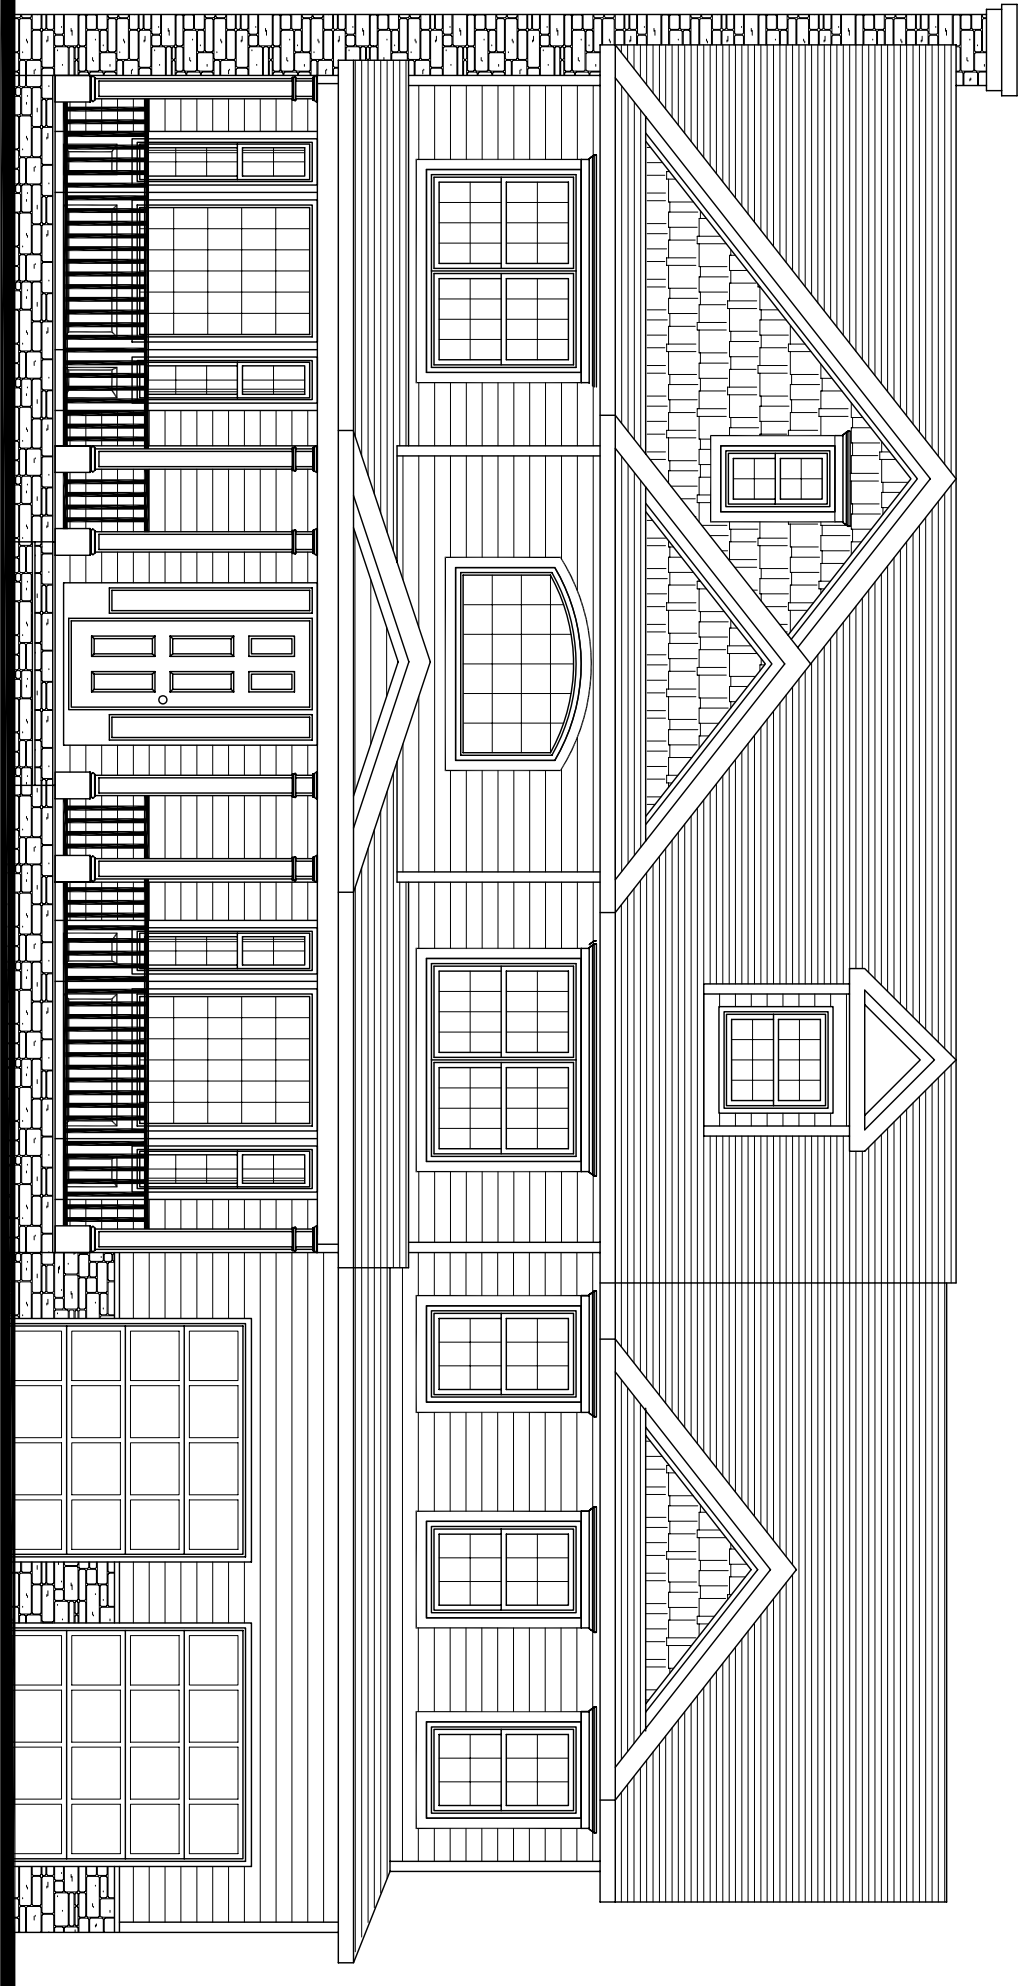


FRONT ELEVATION

SCALE: 1/4" = 1'-0"

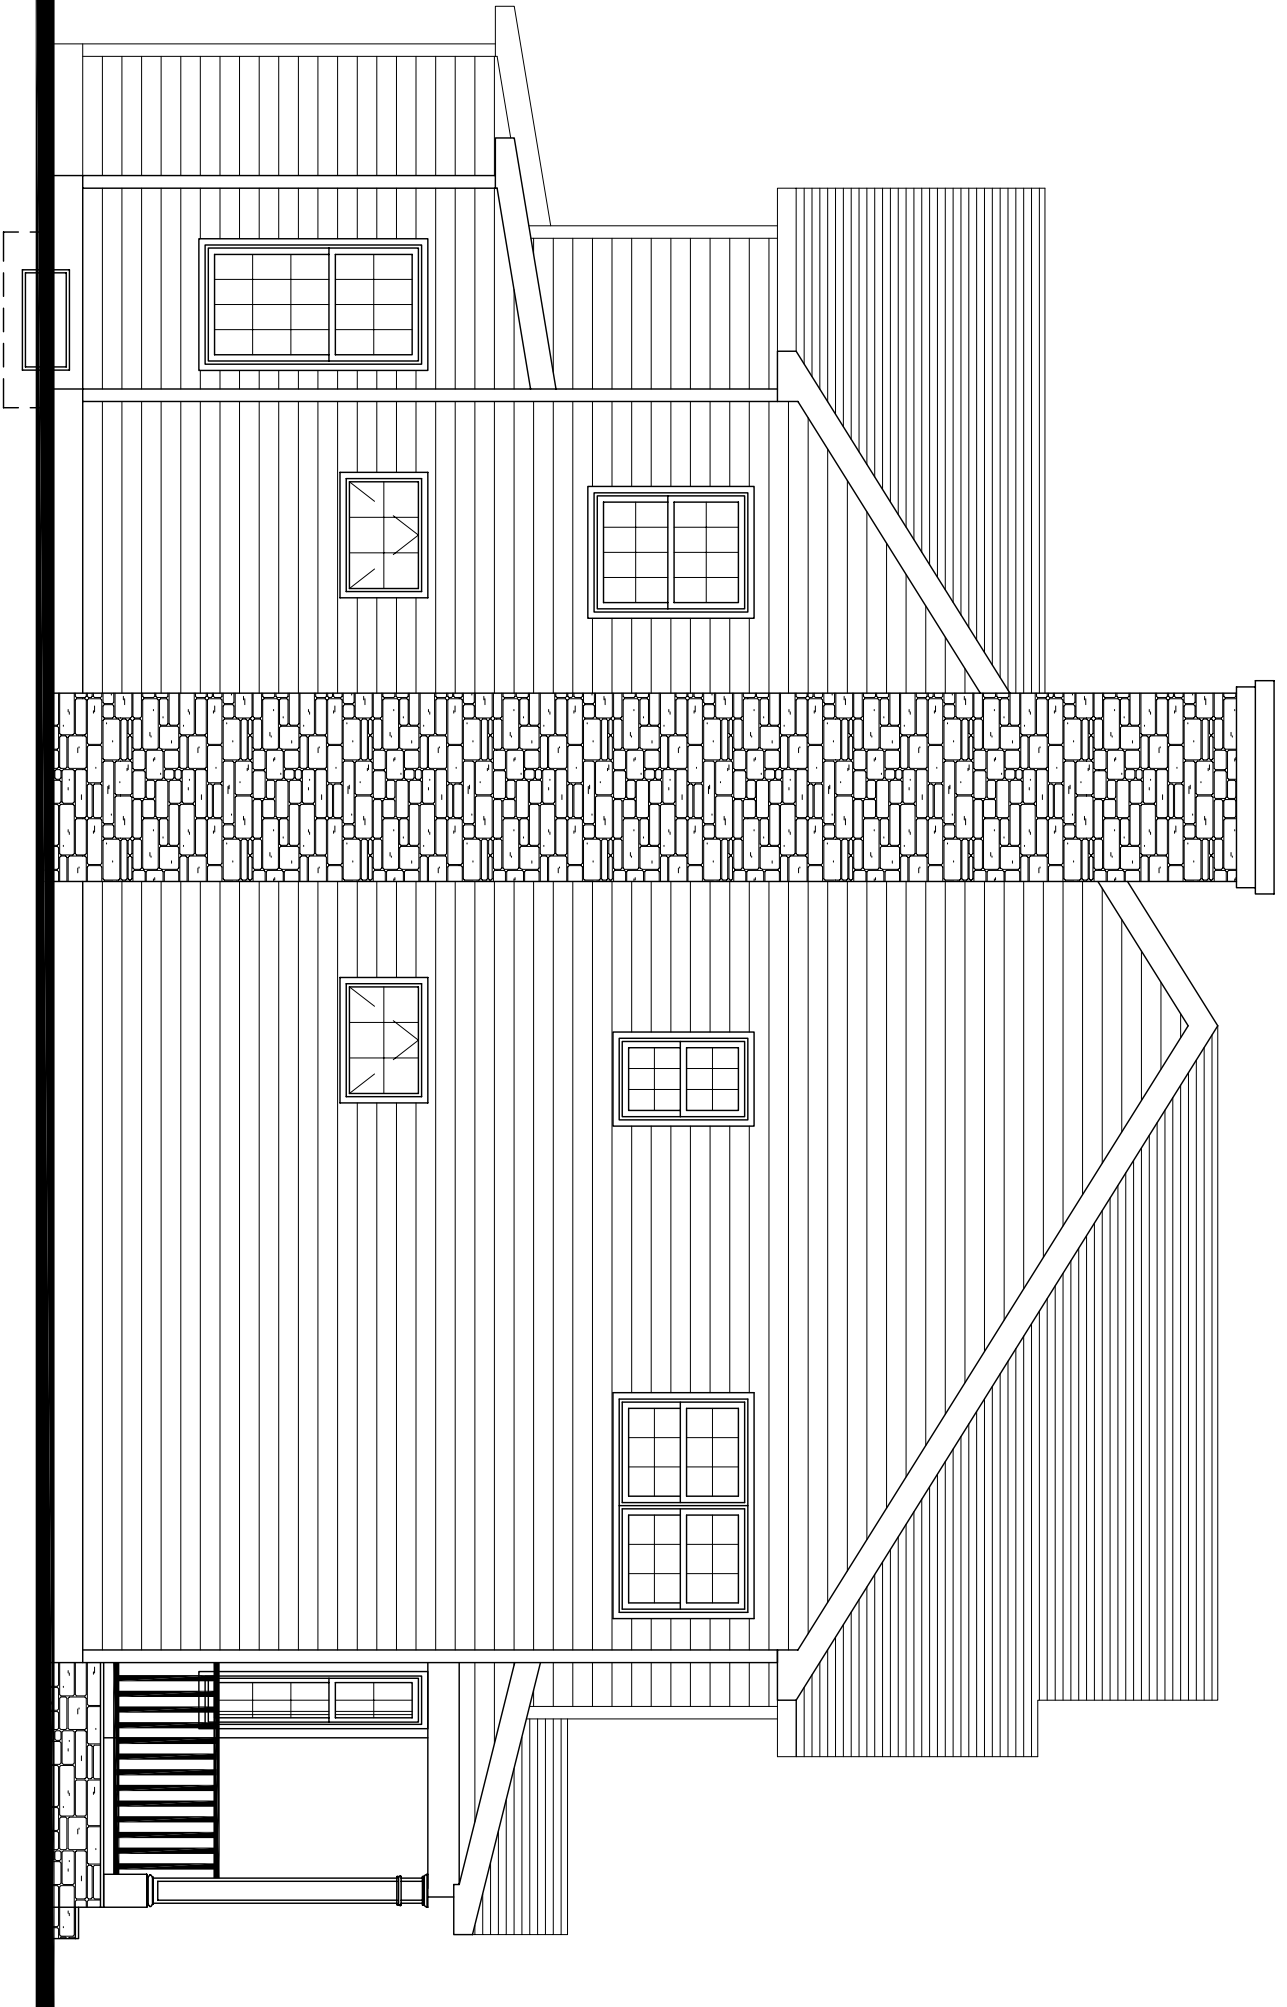


LEFT-SIDE ELEVATION

SCALE: 1/4" = 1'-0"

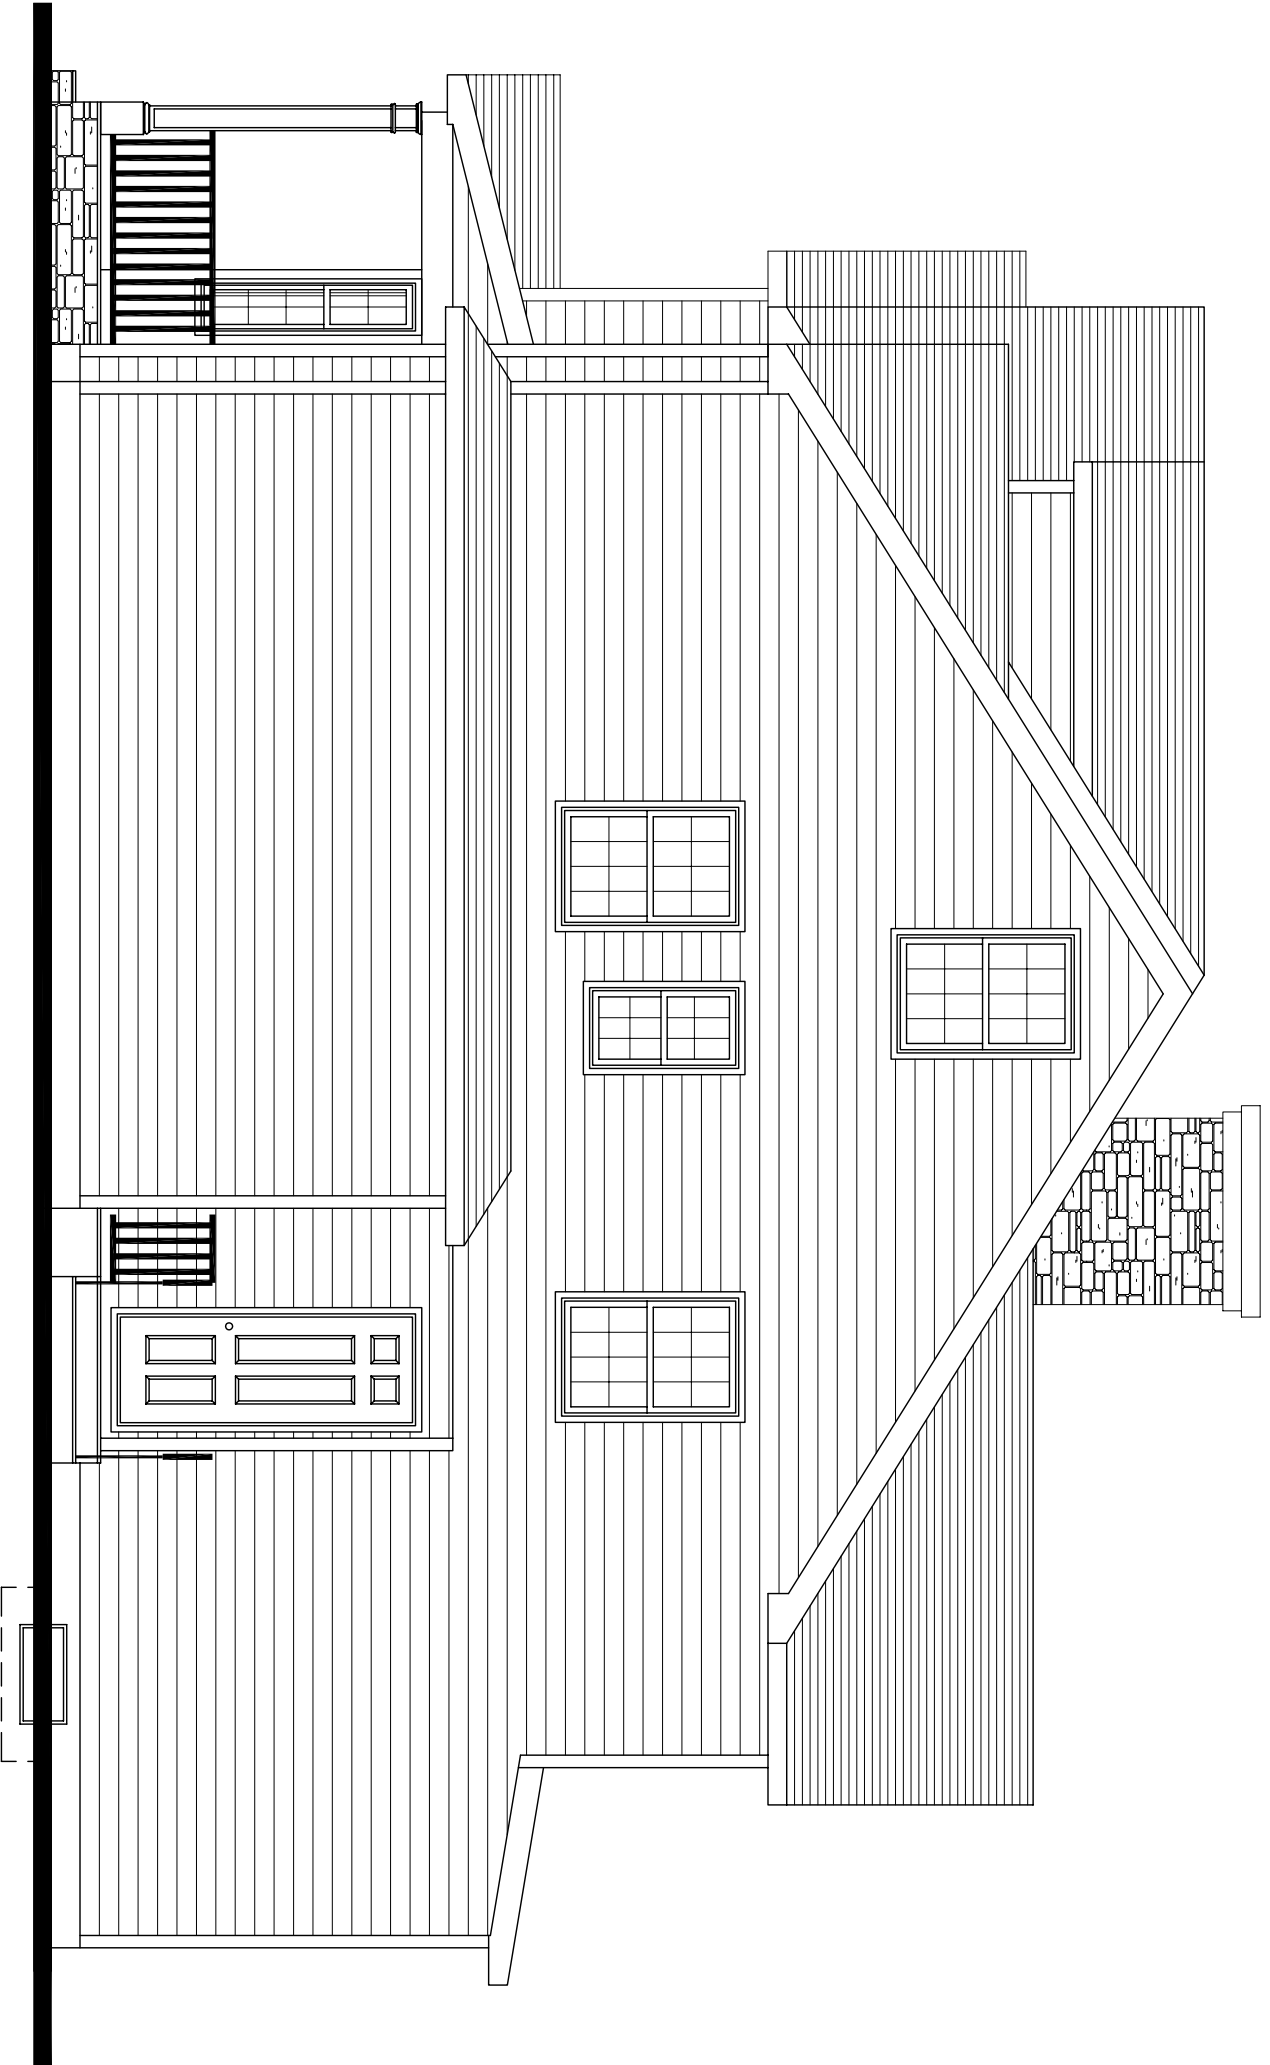

RIGHT-SIDE ELEVATION

SCALE: 1/4" = 1'-0"

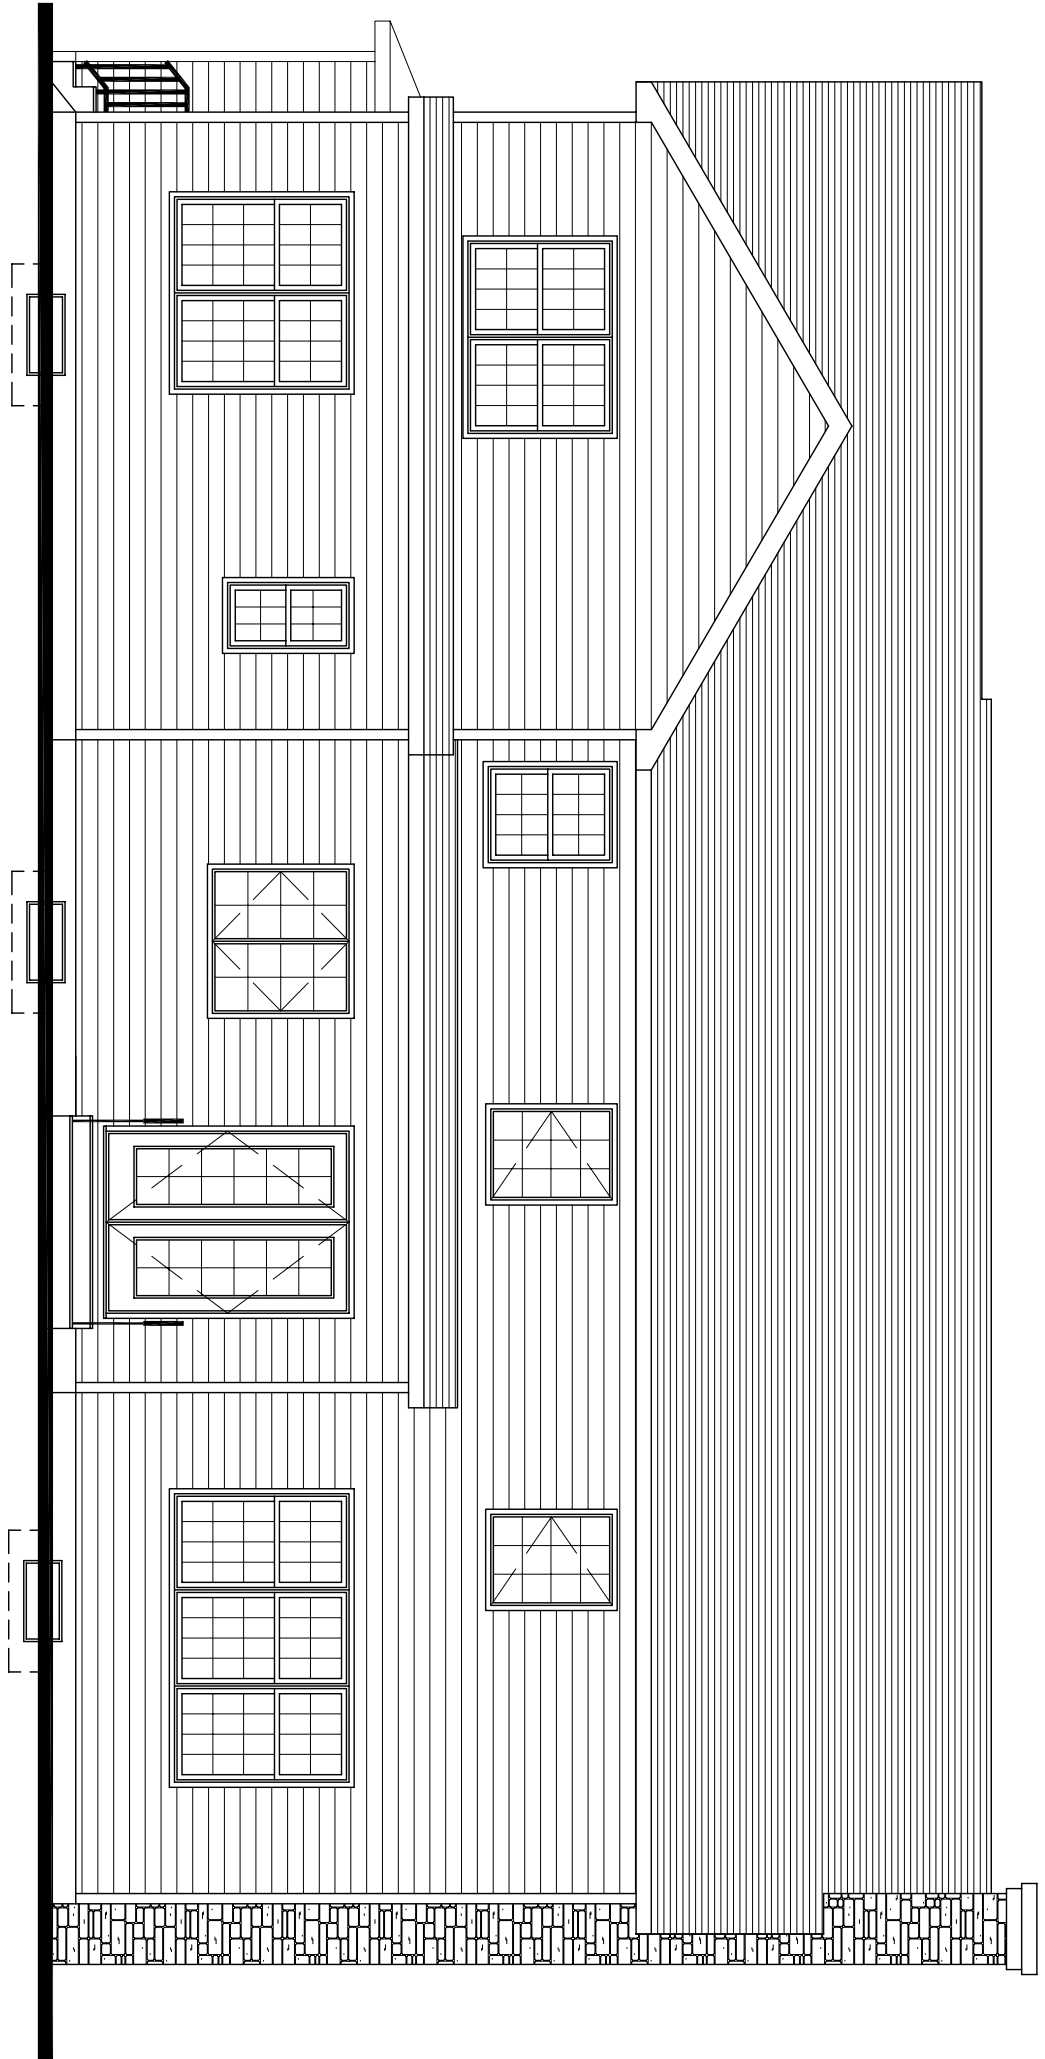

REAR ELEVATION

SCALE: 1/4" = 1'-0"